




Typical Elevation of 1m Wide Median

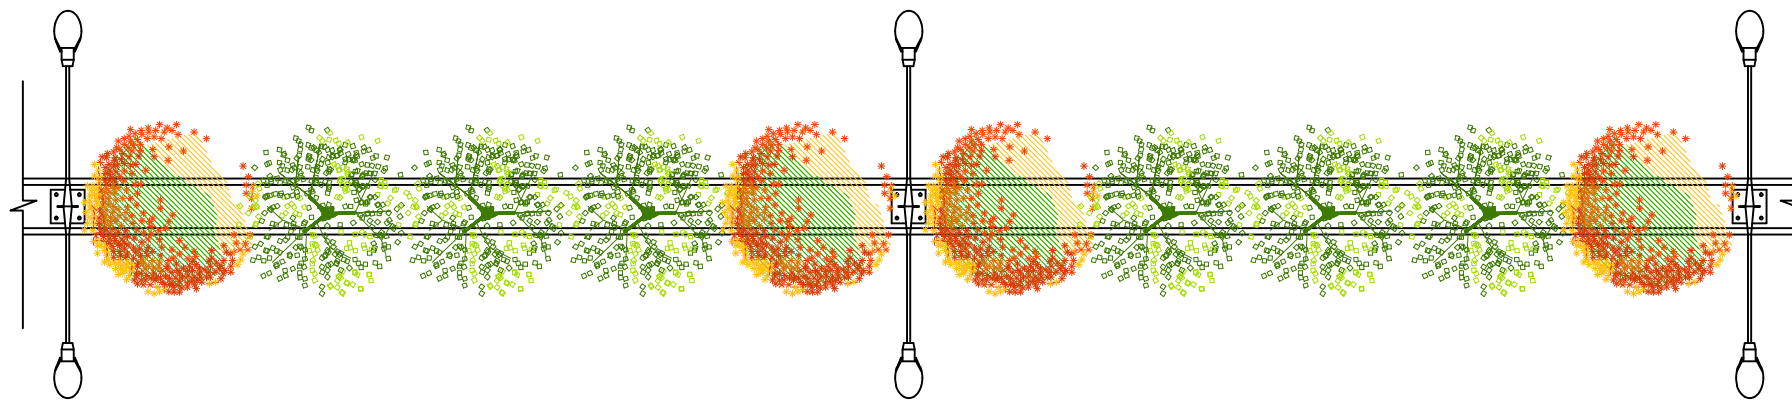

Typical Plan of 1m Wide Median

PROJECT ROAD RECONSTRUCTION AND UNDER GROUND INFRASTRUCTURE DEVELOPMENT				
OWNER UJJAIN SMART CITY LIMITED (USCL), UJJAIN				
PROJECT DEVELOPEMENT MANAGEMENT CONSULTANT (PDMC) ROOM NO. 11, MELA OFFICE, KOTHI ROAD, UJJAIN, MP				
 IPE GLOBAL LIMITED. (LEAD CONSULTANT)				
 PWC CONSULTANT (ASSOCIATES CONSULTANT)				
SUB: INFRASTRUCTURE DEVELOPMENT				
TITLE: TYPICAL PLAN OF 1m WIDE MEDIAN				
DATE	DEALT	CHECKED	APPROVED	SCALE
APPROVED BY:			ISSUED BY:	
DATE :			DATE :	
DRG NO: PDMC/ABD/INFRA./STD./16				