


NOTES:

1. ALL DIMENSIONS ARE IN Mtrs. UNLESS OTHERWISE MENTIONED.

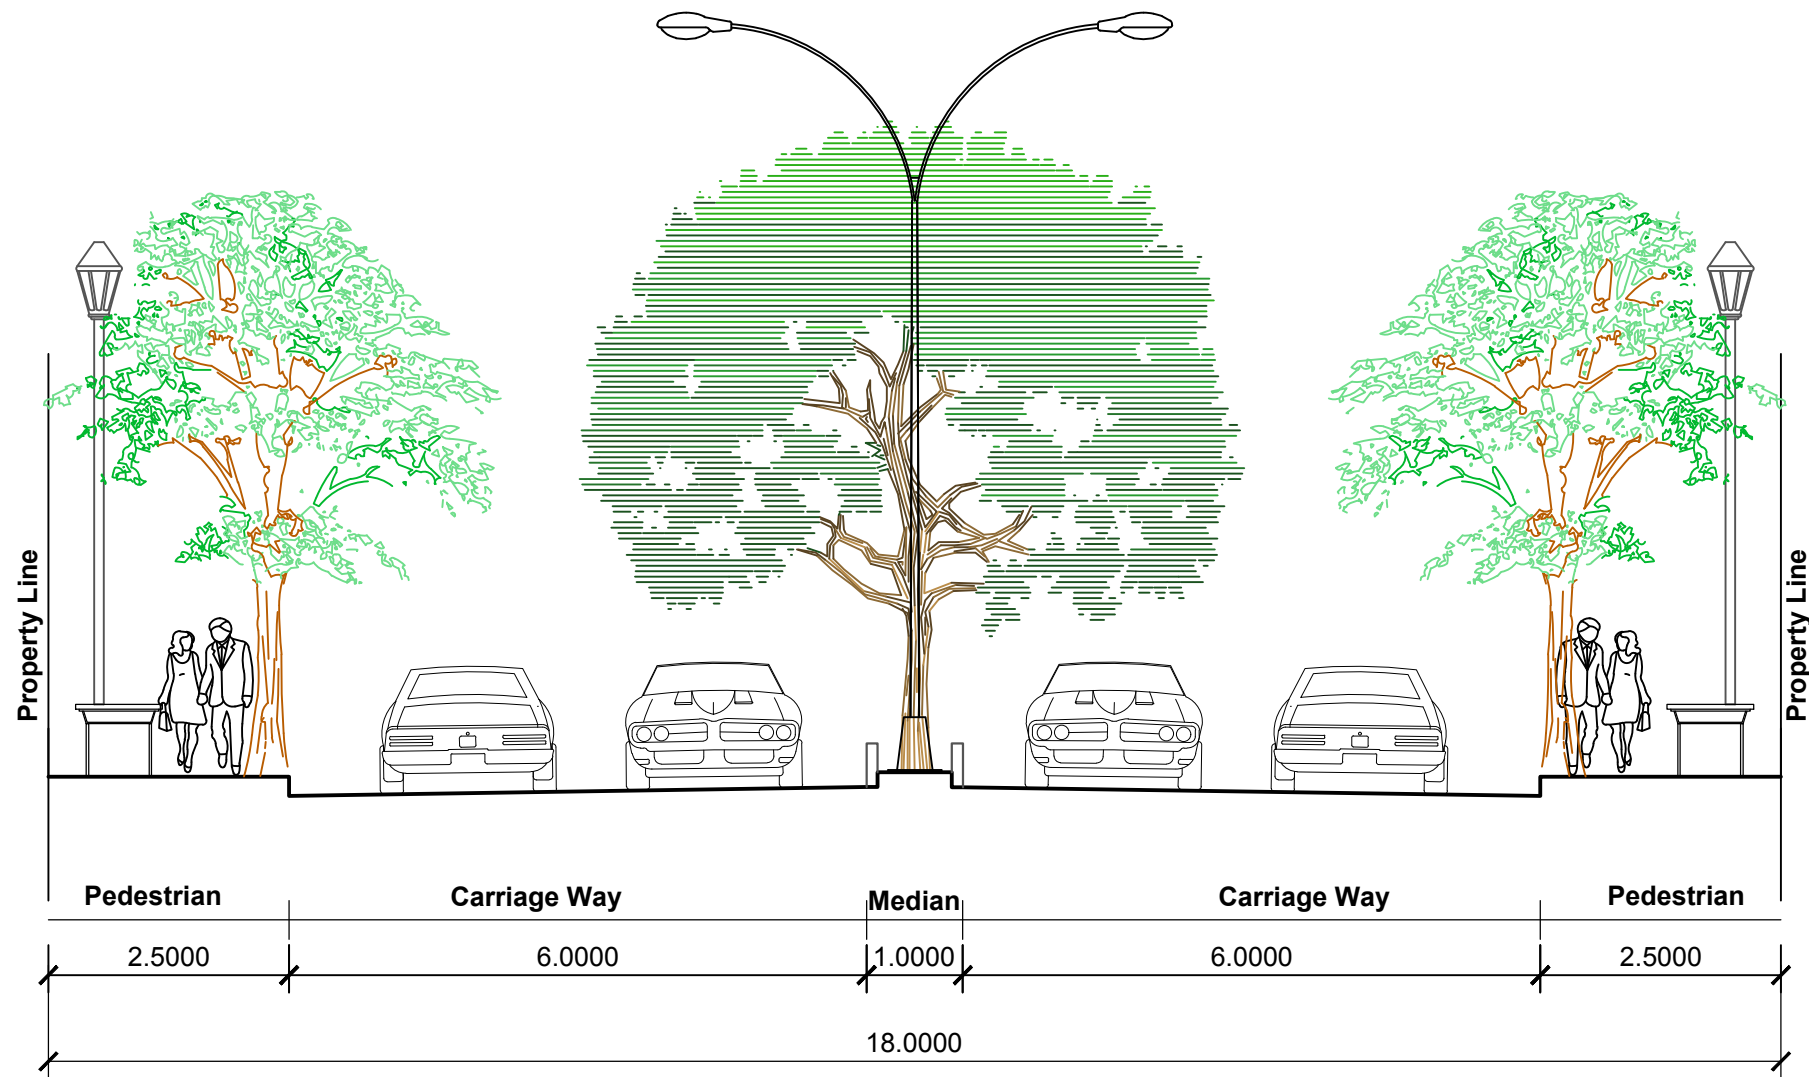

PROJECT: ROAD RECONSTRUCTION AND UNDER GROUND INFRASTRUCTURE DEVELOPMENT

OWNER: UJJAIN SMART CITY LIMITED (USCL), UJJAIN

PROJECT DEVELOPEMENT MANAGEMENT CONSULTANT (PDMC)
ROOM NO. 11, MELA OFFICE, KOTHI ROAD, UJJAIN, MP

 IPE GLOBAL LIMITED. (LEAD CONSULTANT)

 PWC CONSULTANT (ASSOCIATES CONSULTANT)

SUB: INFRASTRUCTURE DEVELOPMENT

TITLE: CROSS SECTION OF 18m WIDTH ROADS

DATE	DEALT	CHECKED	APPROVED	SCALE

APPROVED BY: _____ ISSUED BY: _____
DATE : _____ DATE : _____

DRG NO: PDMC/ABD/INFRA./P&S-18M/02